


Skizze

MLNL

Lk TF

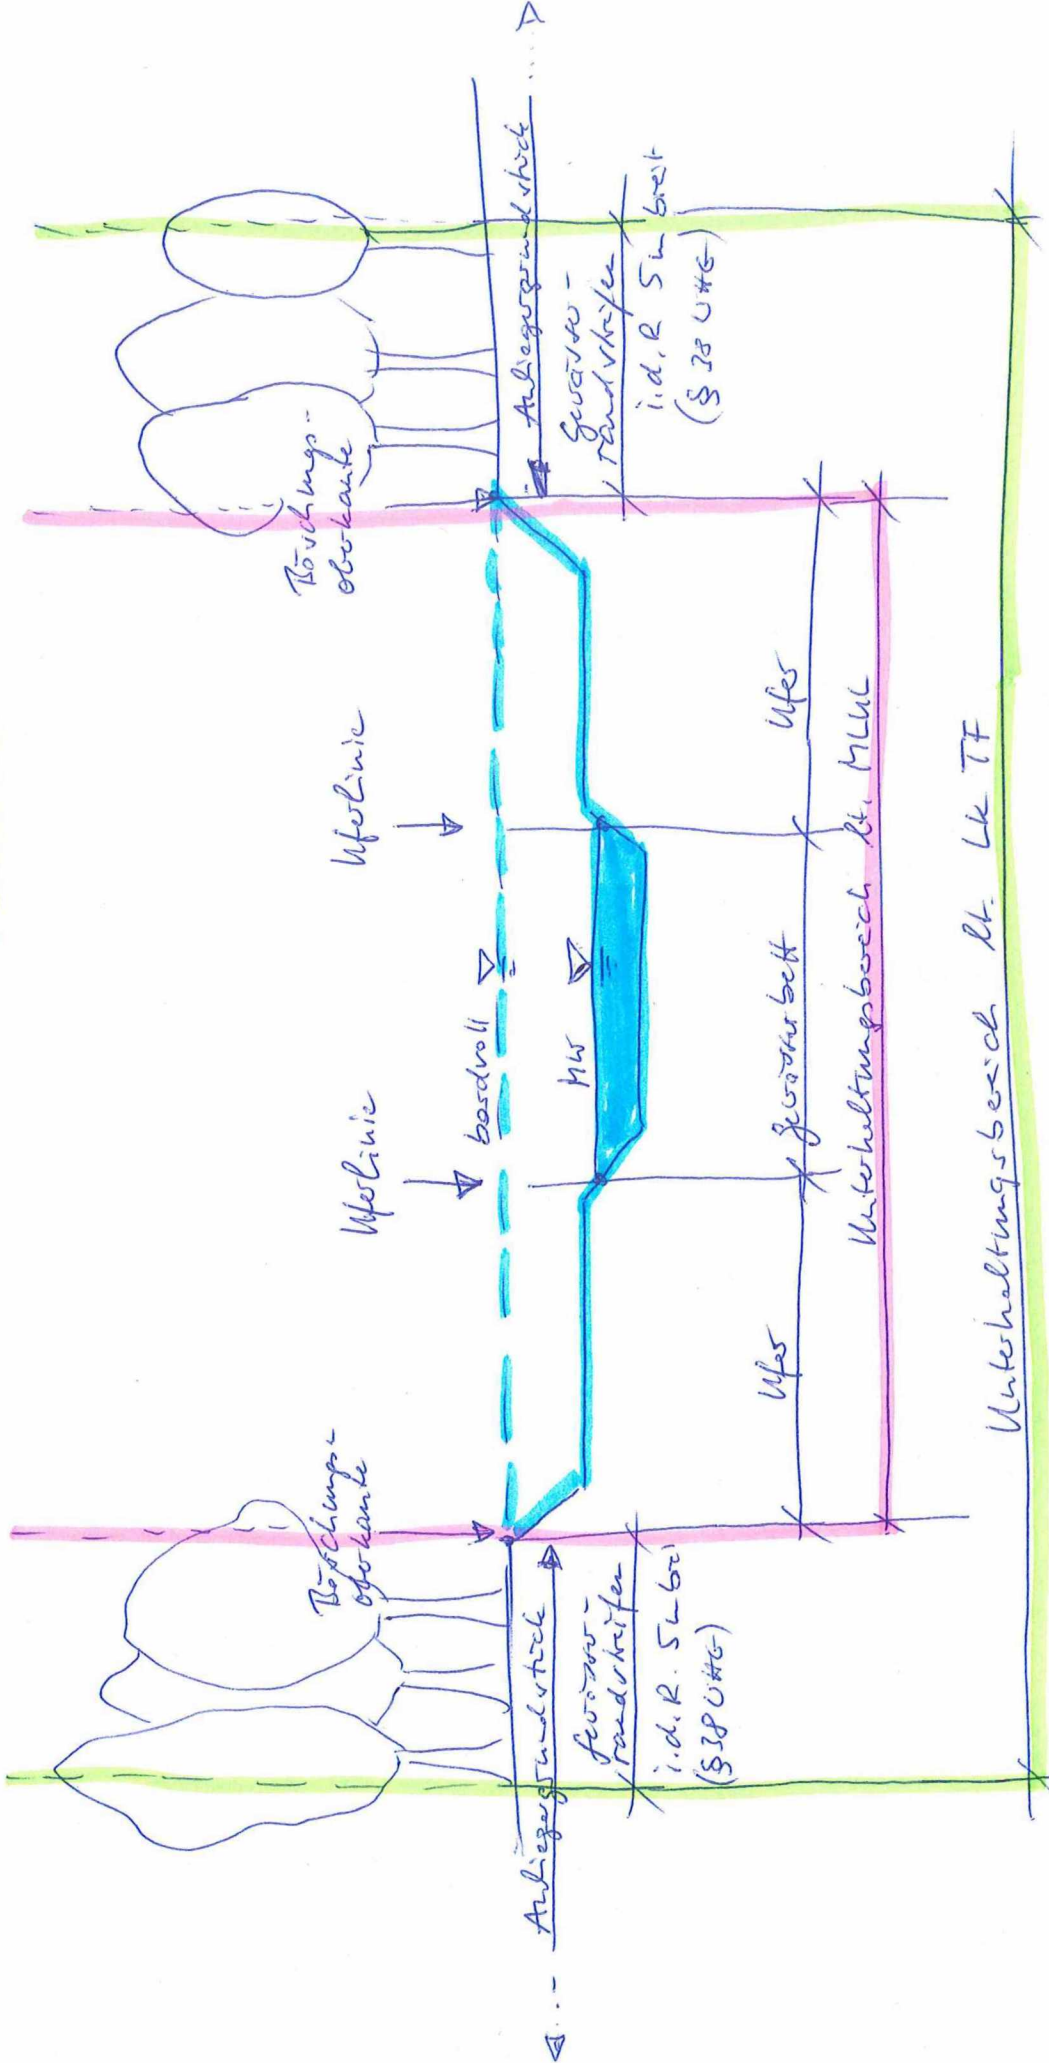

Anlage 2